


NO DIMENSIONS TO BE SCALED FROM THIS DRAWING

Rev	Date	Reference	Drawn / Chk'd
P01	2024/01/07	P01 FIRST ISSUE.	BS AA

SCHEDULE OF ACCOMMODATION - KEY

GIA First Floor 598 sq m

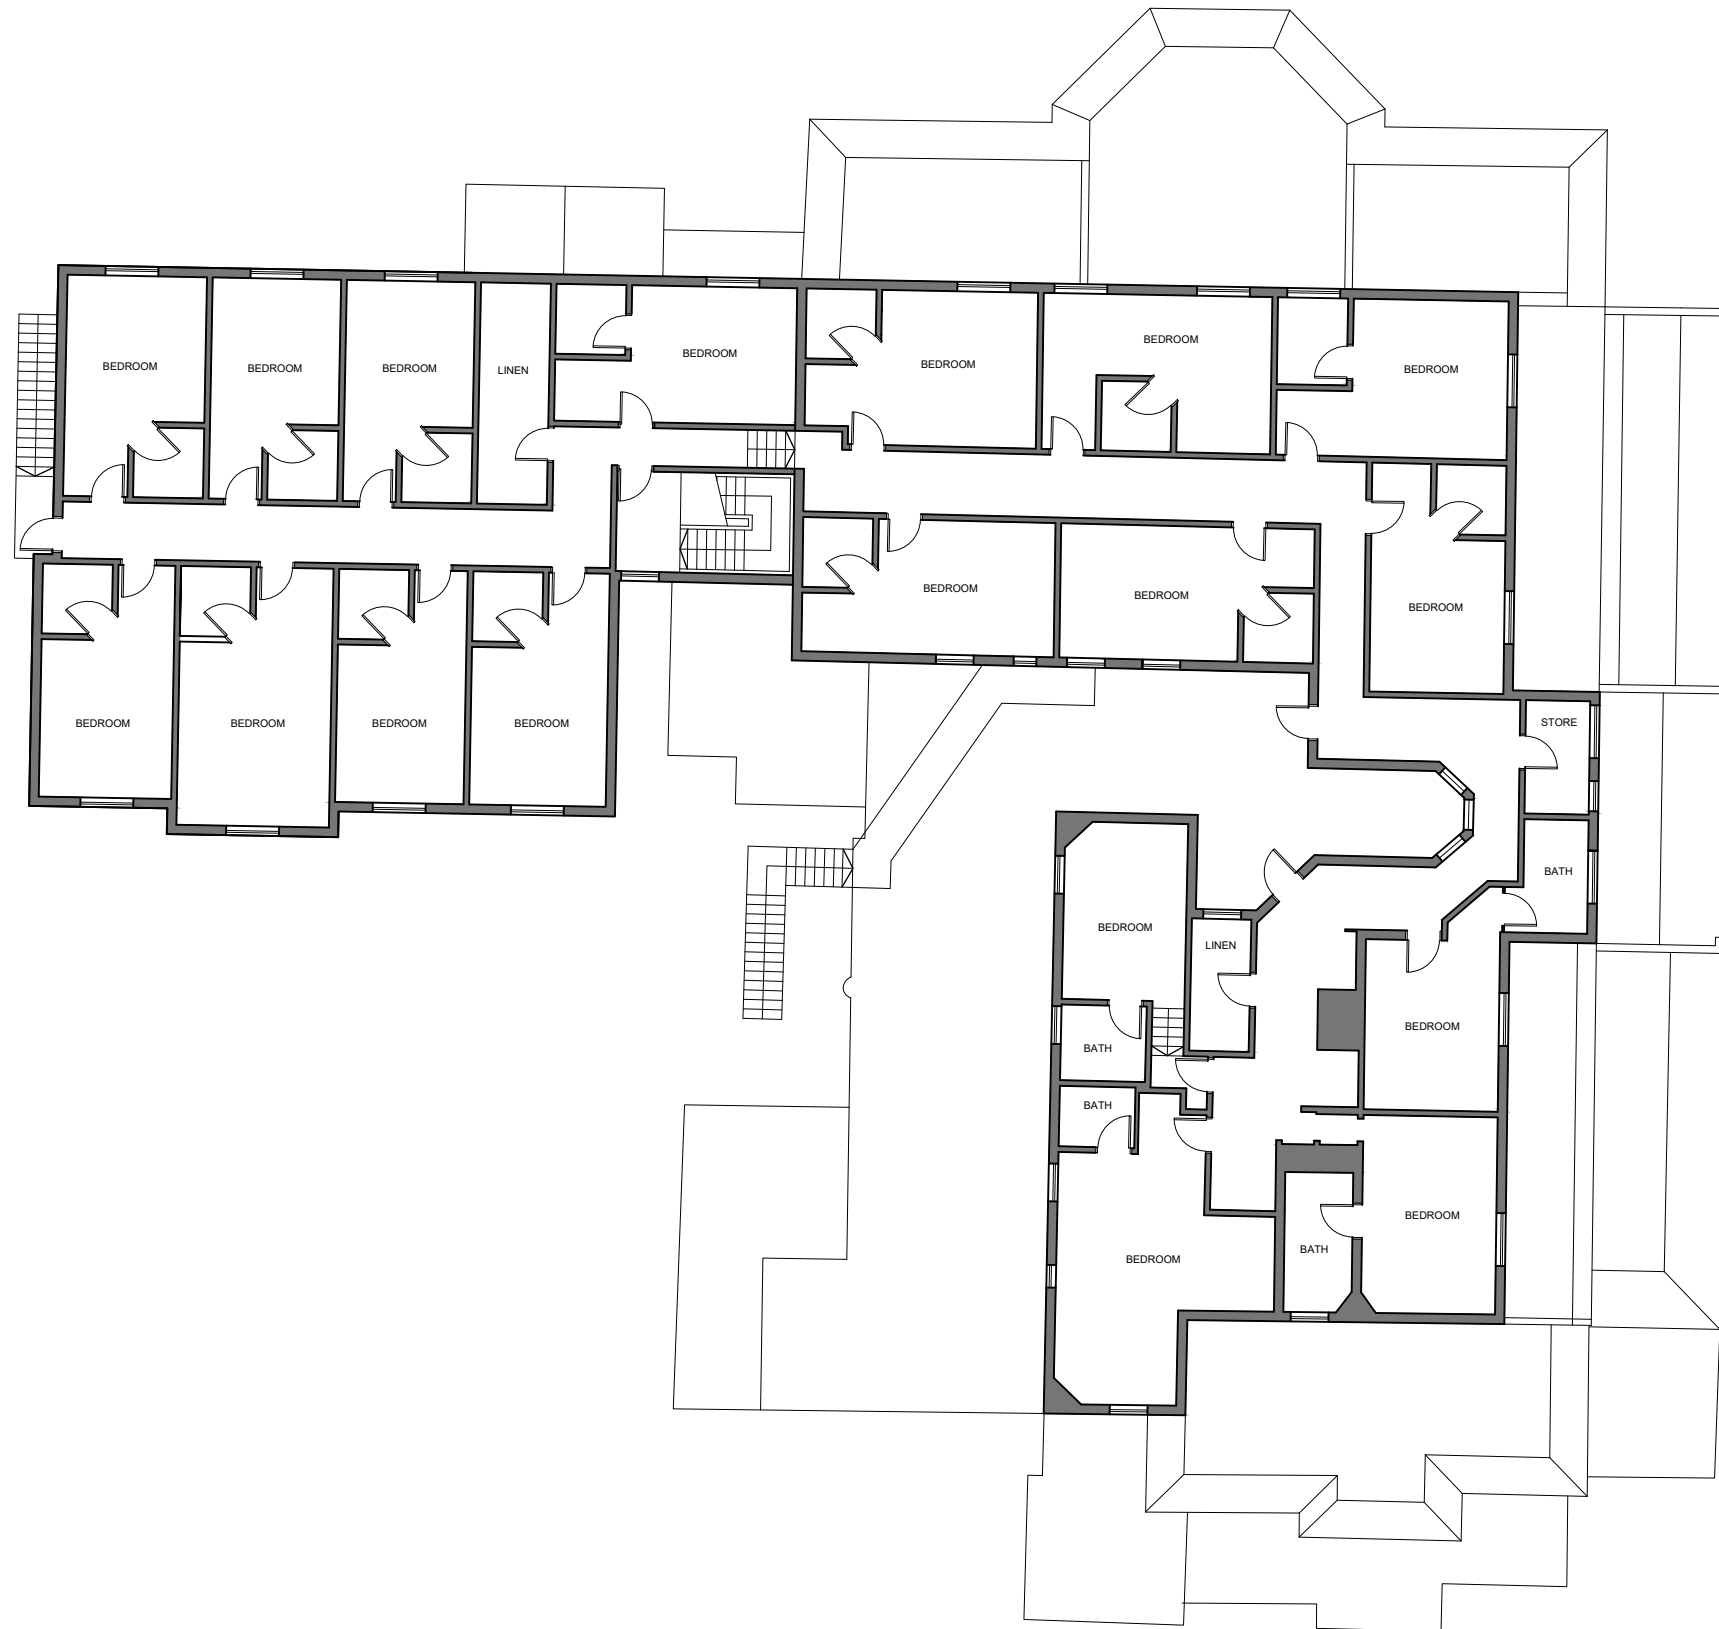


Client
Lidl Great Britain Ltd

Project
Lidl
Ickenham Road, Ruislip

Title
First Floor Plan as Existing

Drawing Ref. Revision
4478-0305 P01

Scale - unless otherwise stated Status Issued For
1:200 @ A3 S0 Preliminary

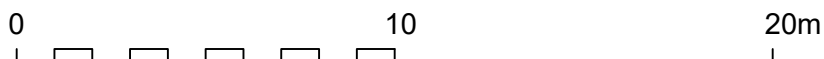

Ordnance Survey, (c) Crown Copyright 2023. All rights reserved. Licence number 100022432



KLH architects
The Old Steelyard, Poplar Lane
Sproughton, Ipswich, IP8 3HL
t.01473 689532
klh@klharchitects.com
www.klharchitects.com