

NO DIMENSIONS TO BE SCALED FROM THIS DRAWING

Rev	Date	Reference	Drawn / Chk'd
P01	2025/01/31	P01 FIRST ISSUE.	AA AA


RIDGE LEVEL TO TILED ROOF SLOPES TO BE SET MINIMUM 1100MM ABOVE FLAT ROOF AREA TO ACT AS FALL PROTECTION.

CLAY PLAIN ROOF TILES.

PHOTO-VOLTAIC ARRAY TO SPECIALIST MANUFACTURER'S DETAILS.

POWDER COATED ALUMINIUM RAINWATER GUTTERS AND DOWNPIPES. COLOUR: BLACK.

COMPOSITE INSULATED FLAT ROOF CLADDING TO LIDL BBS 2023 SPECIFICATION.

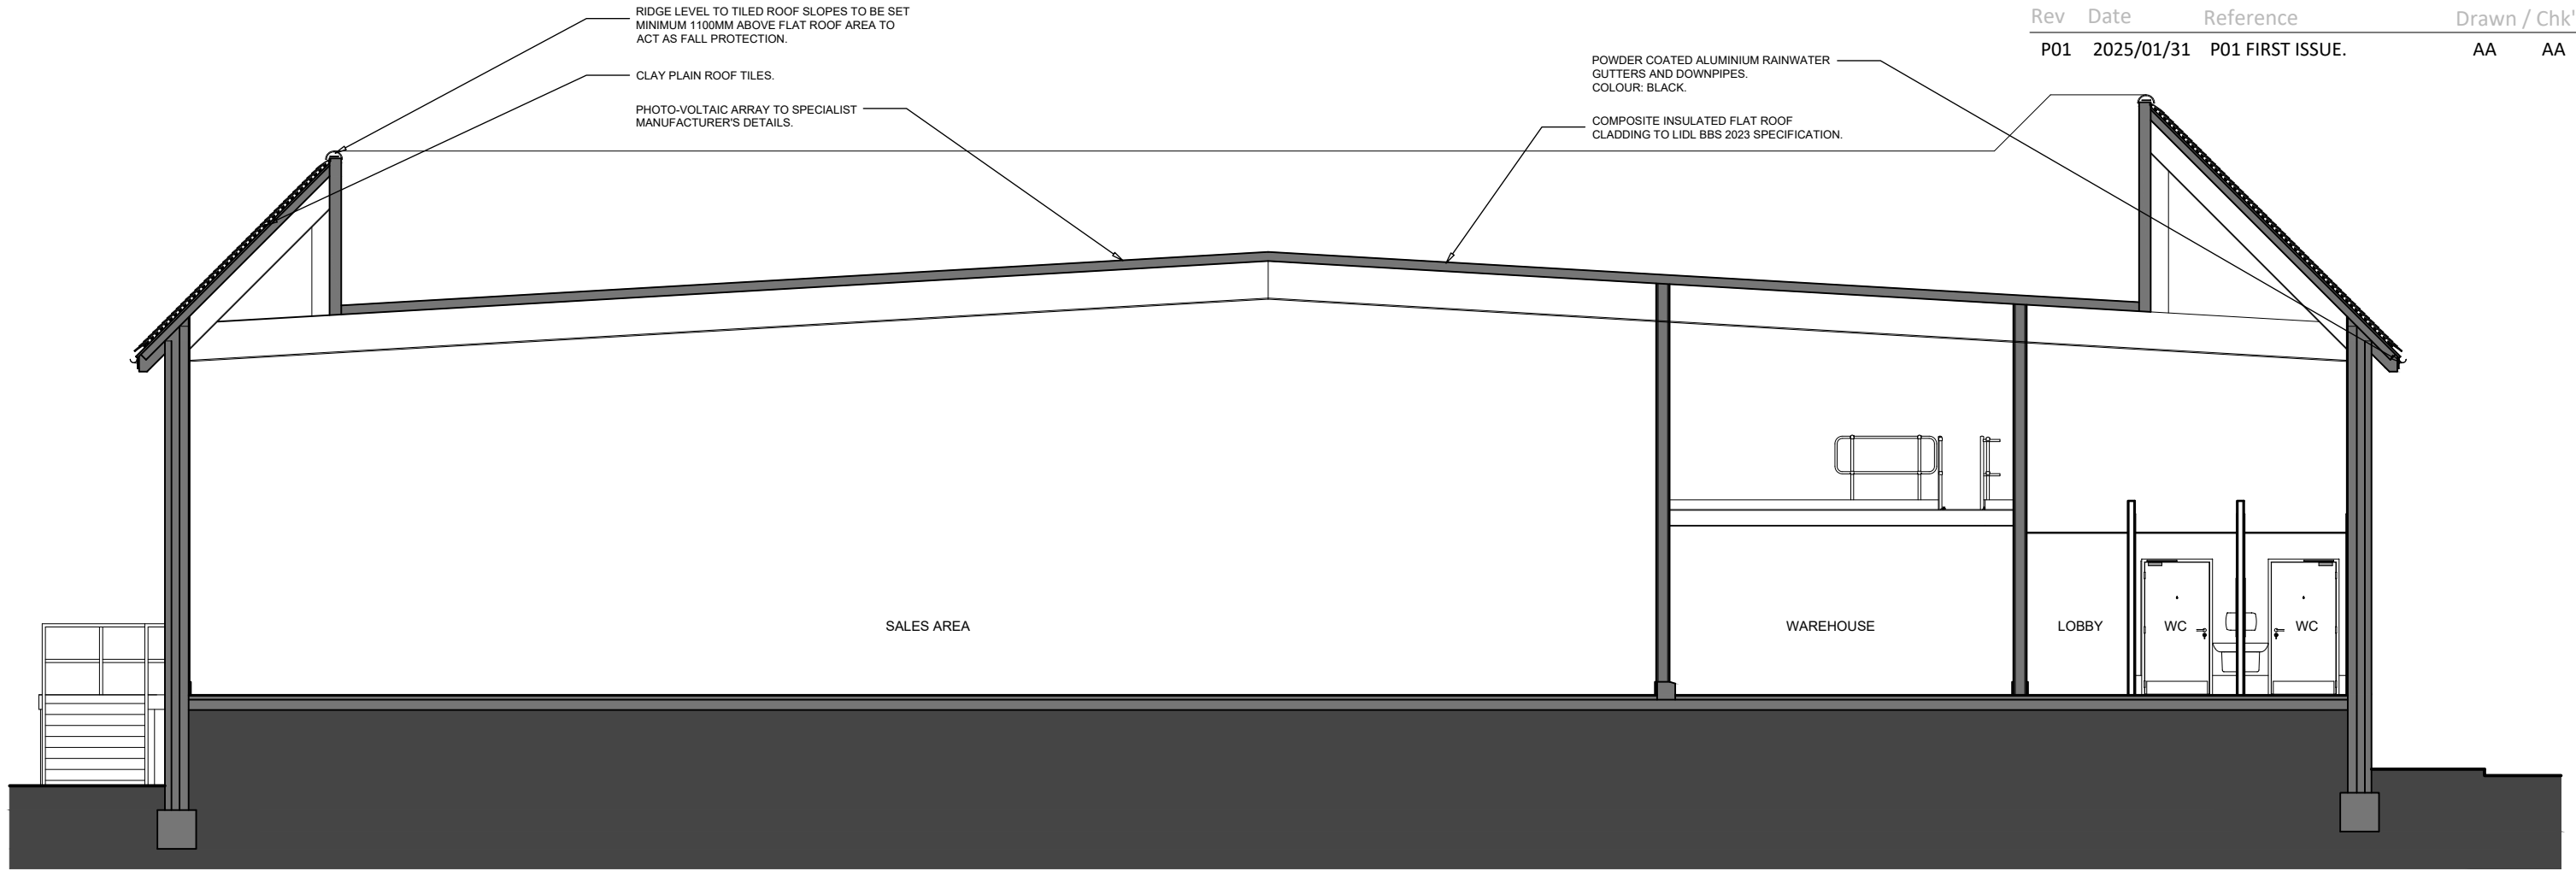

Client

Lidl Great Britain Ltd

Project

Lidl
Ickenham Road, Ruislip

Title

Section B-B as Proposed

Drawing Ref.

4478-0501

Revision

P01

Scale - unless otherwise stated

1:100


Status

S0


Issued For

Preliminary

@ A3

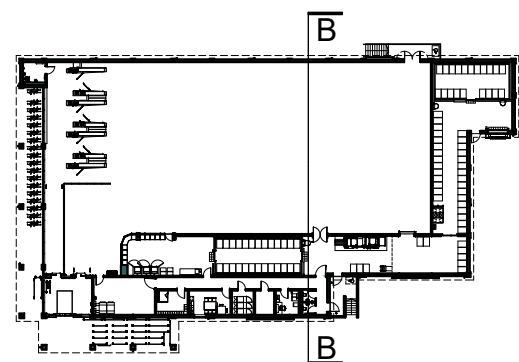

SECTION KEY

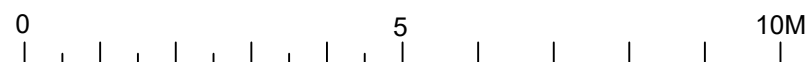

KLH architects
 The Old Steelyard, Poplar Lane
 Sproughton, Ipswich, IP8 3HL
 t.01473 689532
 klh@klharchitects.com
 www.klharchitects.com